


BUILDING  
CROSS-SECTION

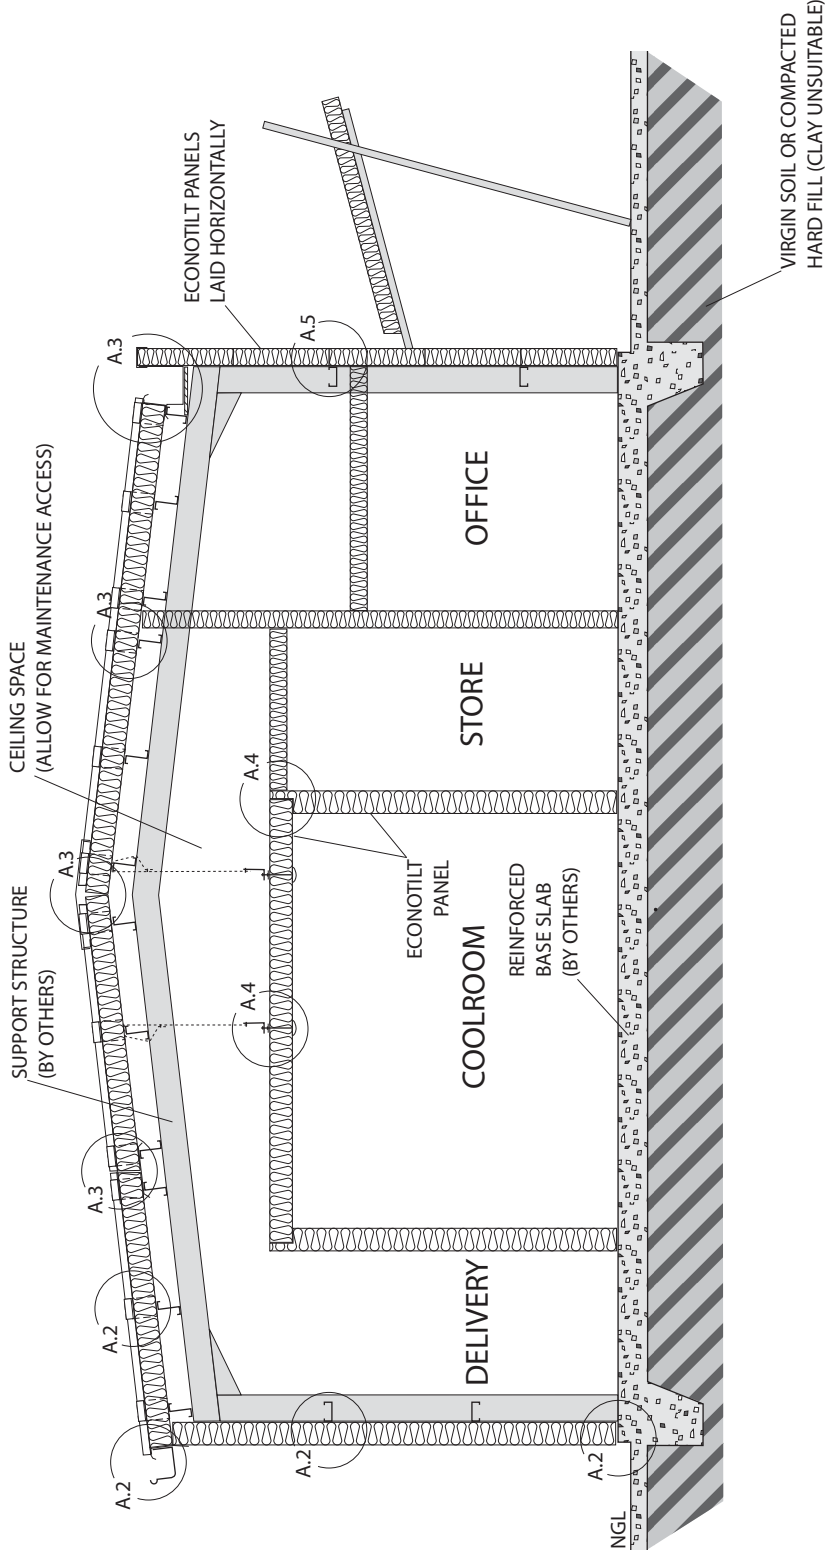

THIS DRAWING IS THE PROPERTY OF AUSTRAL INSULATION AND MAY NOT BE REPRODUCED IN WHOLE OR IN PART WITHOUT THEIR PRIOR WRITTEN CONSENT.  
ALL COPYRIGHT RESERVED.

INSULATED DETAILS		Drawn	SDH
Econotilt™ & Econodeck® Panel		Date	17.03.08
TYPICAL SECTION		Rev.	04.08.08
		Dwg. No.	A1