


BUILDING
CROSS-SECTION

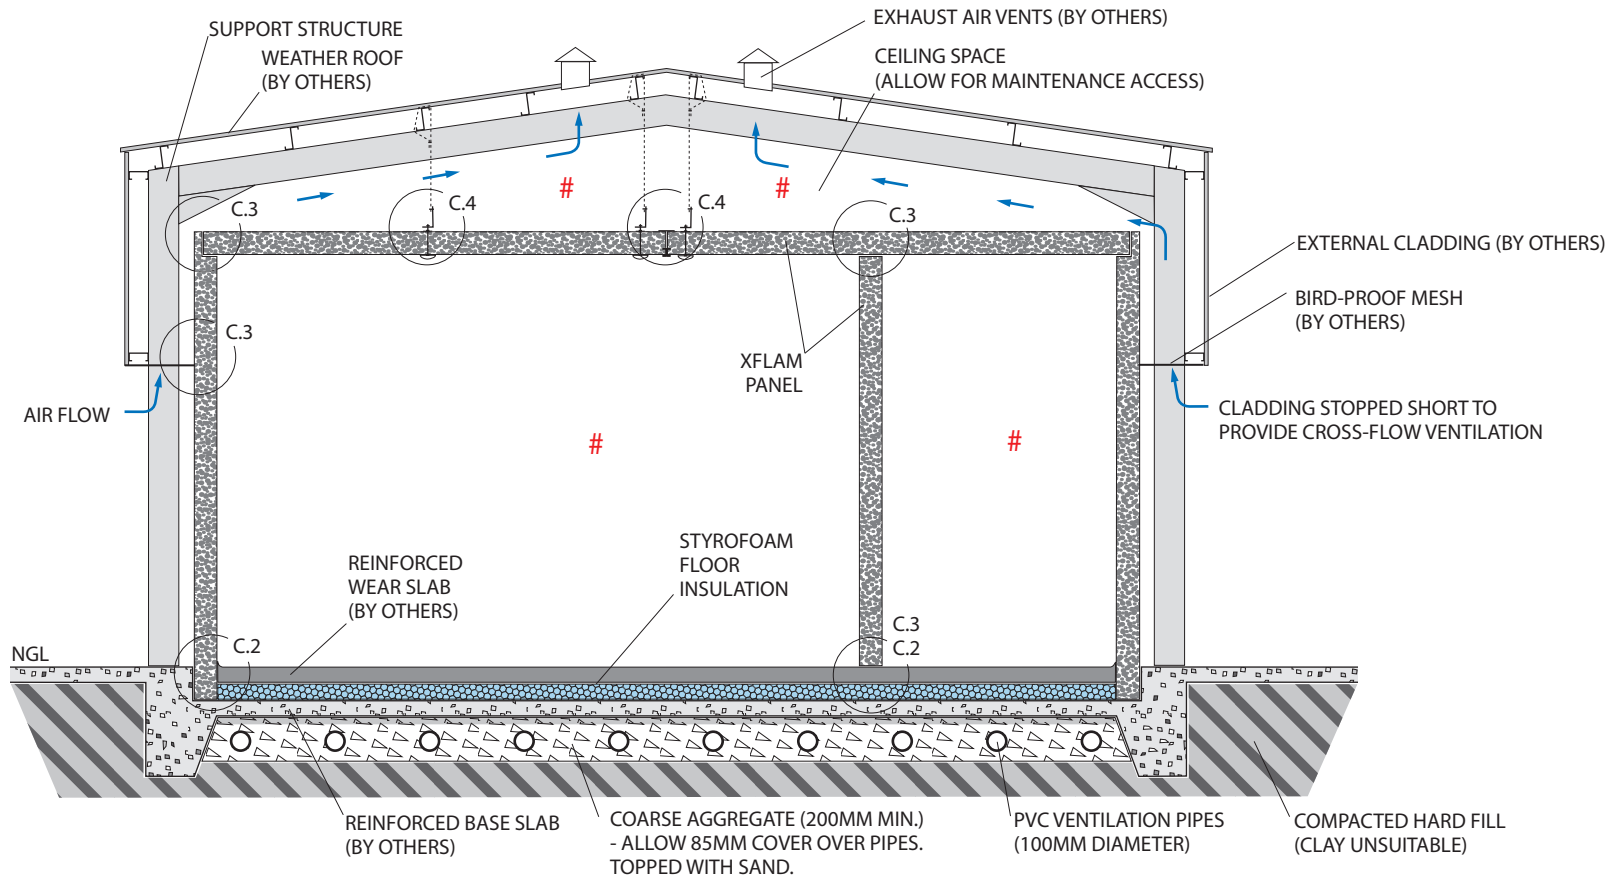

NON-SLEEPING OCCUPIED SPACE
UNSPRINKLERED



THIS DRAWING IS THE PROPERTY OF
AUSTRAL INSULATION AND MAY NOT
BE REPRODUCED IN WHOLE OR IN PART
WITHOUT THEIR PRIOR WRITTEN CONSENT.

ALL COPYRIGHT RESERVED.

FIRE RATED DETAILS
XFlam™ Panel
TYPICAL FIRE RATED STRUCTURE



Drawn	SDH
Date	26.03.08
Rev.	
Checked	
Drng. N ^o .	C1